

*Handwritten signature*

MC Plan 2


Baldwin Gardens, Stourport

	Property / Plot		Managed Accessways		Managed Facilities 1		Visibility Splay
	Leasehold Parking		Private Access		Managed Facilities 2		Visitor Parking
	Street Lighting		Easement		Housing Association		Boundary Ownership

Taylor Wimpey West Midlands LTD  
39 Dominion Court, Station Road,  
Solihull, B91 3RT.

Scale: 1:500  
Drawn Date: 5th June 2013  
Dwg No: 20057/900.2.MC1A

**Taylor Wimpey** | pic

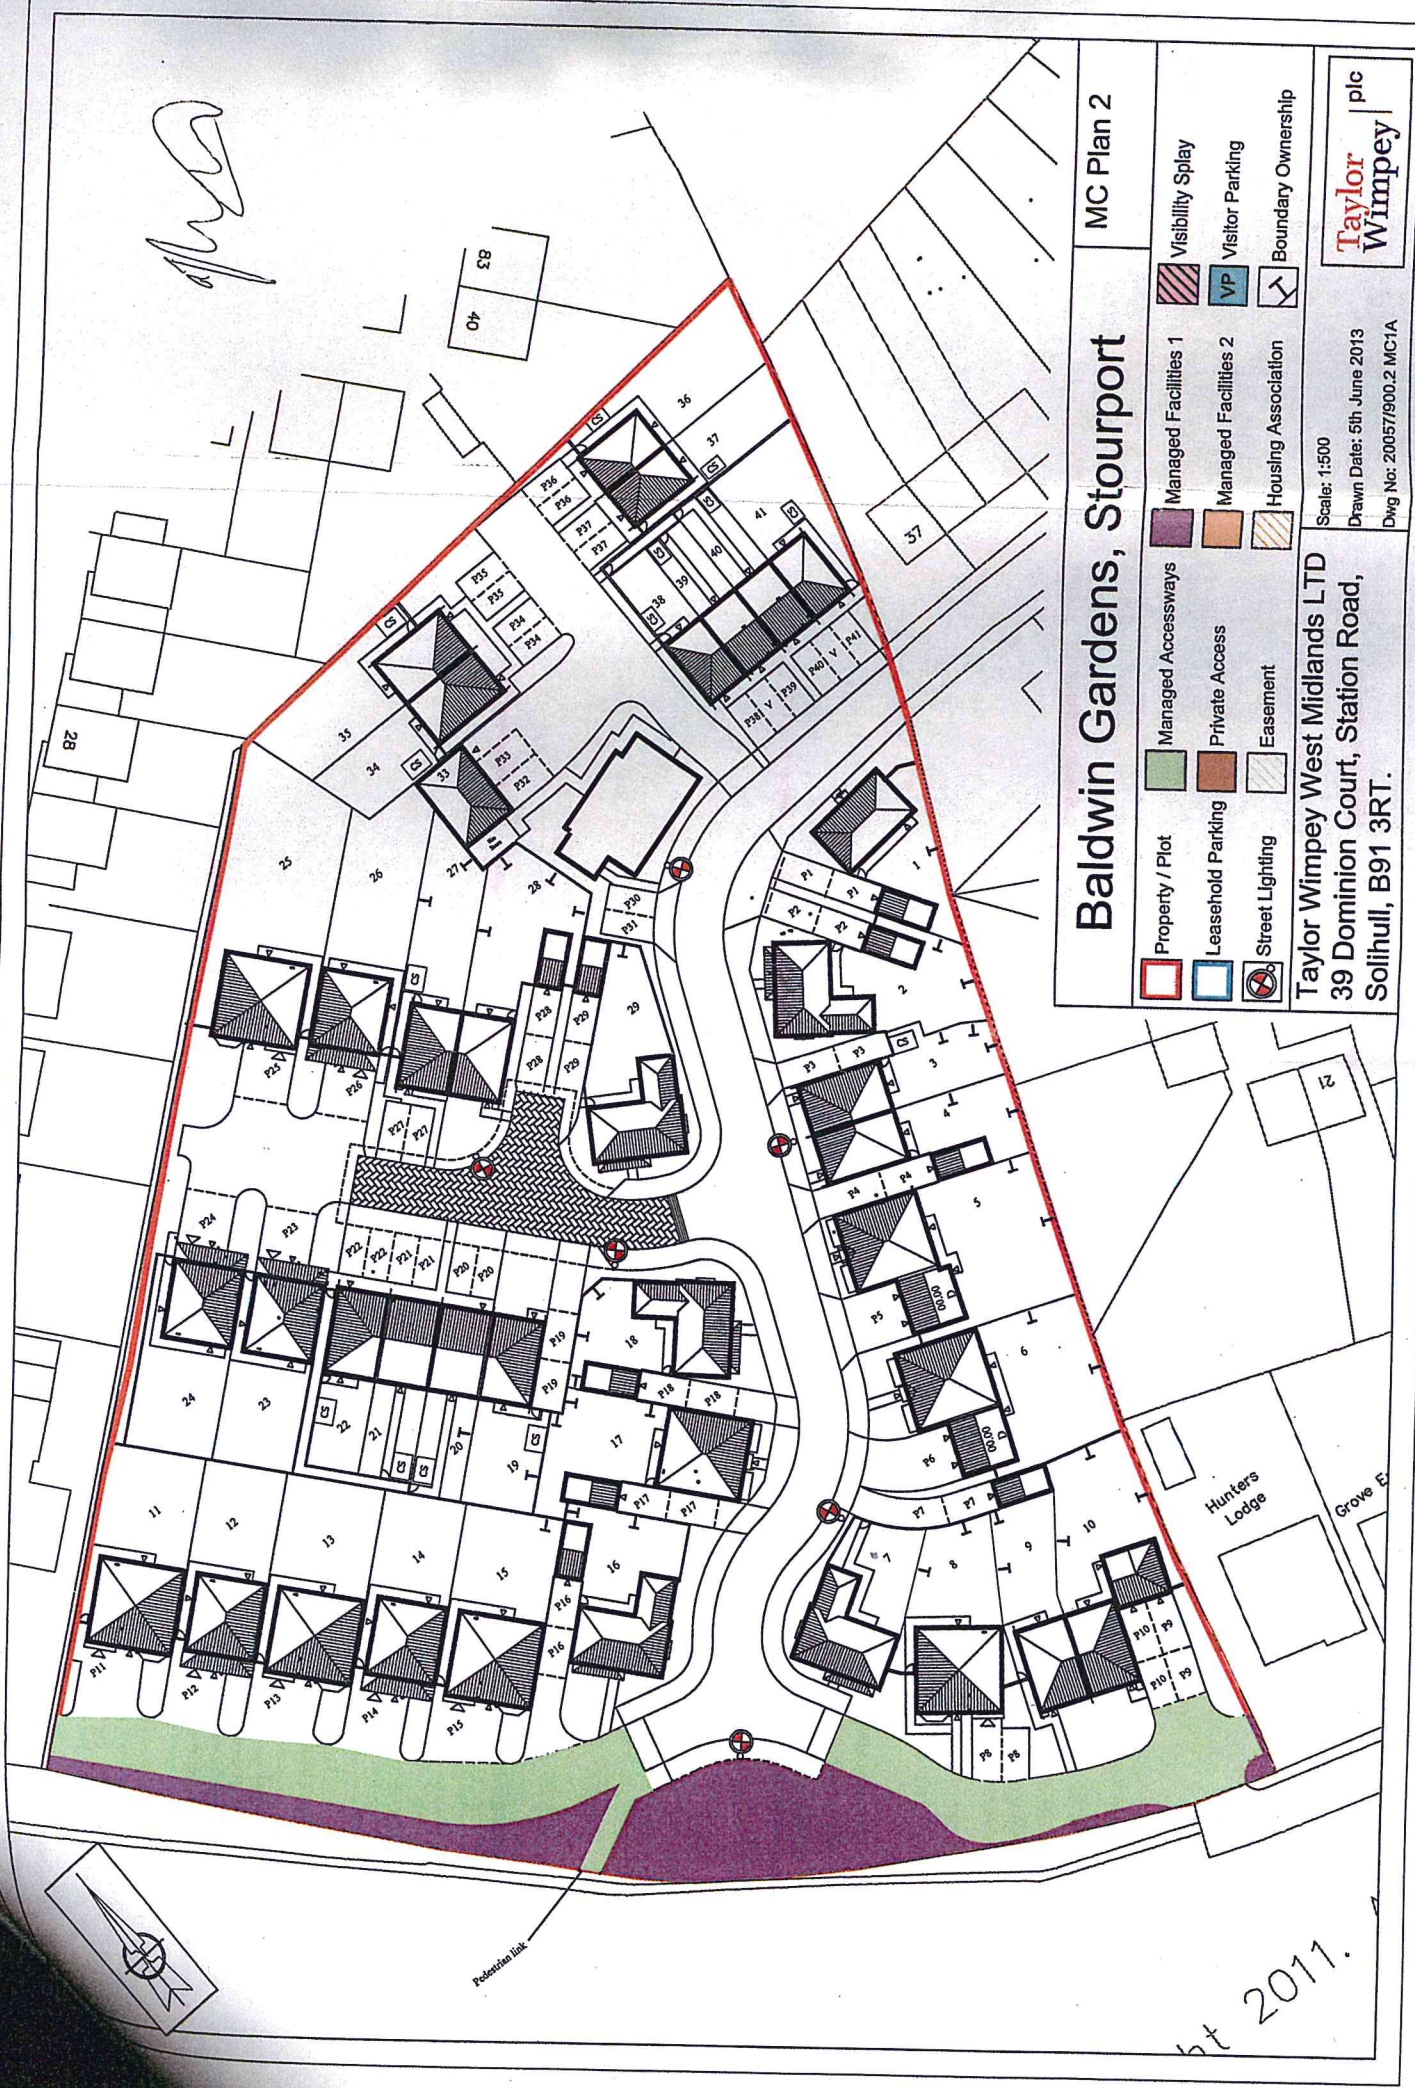

ht 2011.