



Wall Plan - Key	
	Plot Boundary
	Managed Shared Facilities
	Highway
	Development Boundary
	Sheet Pile wall

*Handwritten signatures and initials.*

**Taylor Wimpey**

T 01543 348700  
F 01543 456781  
www.taylorwimpey.co.uk

South Midlands  
Construction  
Park Plaza,  
Health Hayes  
Cannock  
Salisbury WS12 2DD

Project: **Maynards Croft**  
Newport

Drawing/Management Company: **scarr11,000**


Plan @ **AS**

Drawn: **SJ**

Project no: **465**

Rev: **MP/01**

This document is the property of Taylor Wimpey and may not be reproduced or used in any way without the prior written permission. No liability will be accepted for damages or loss of profits.

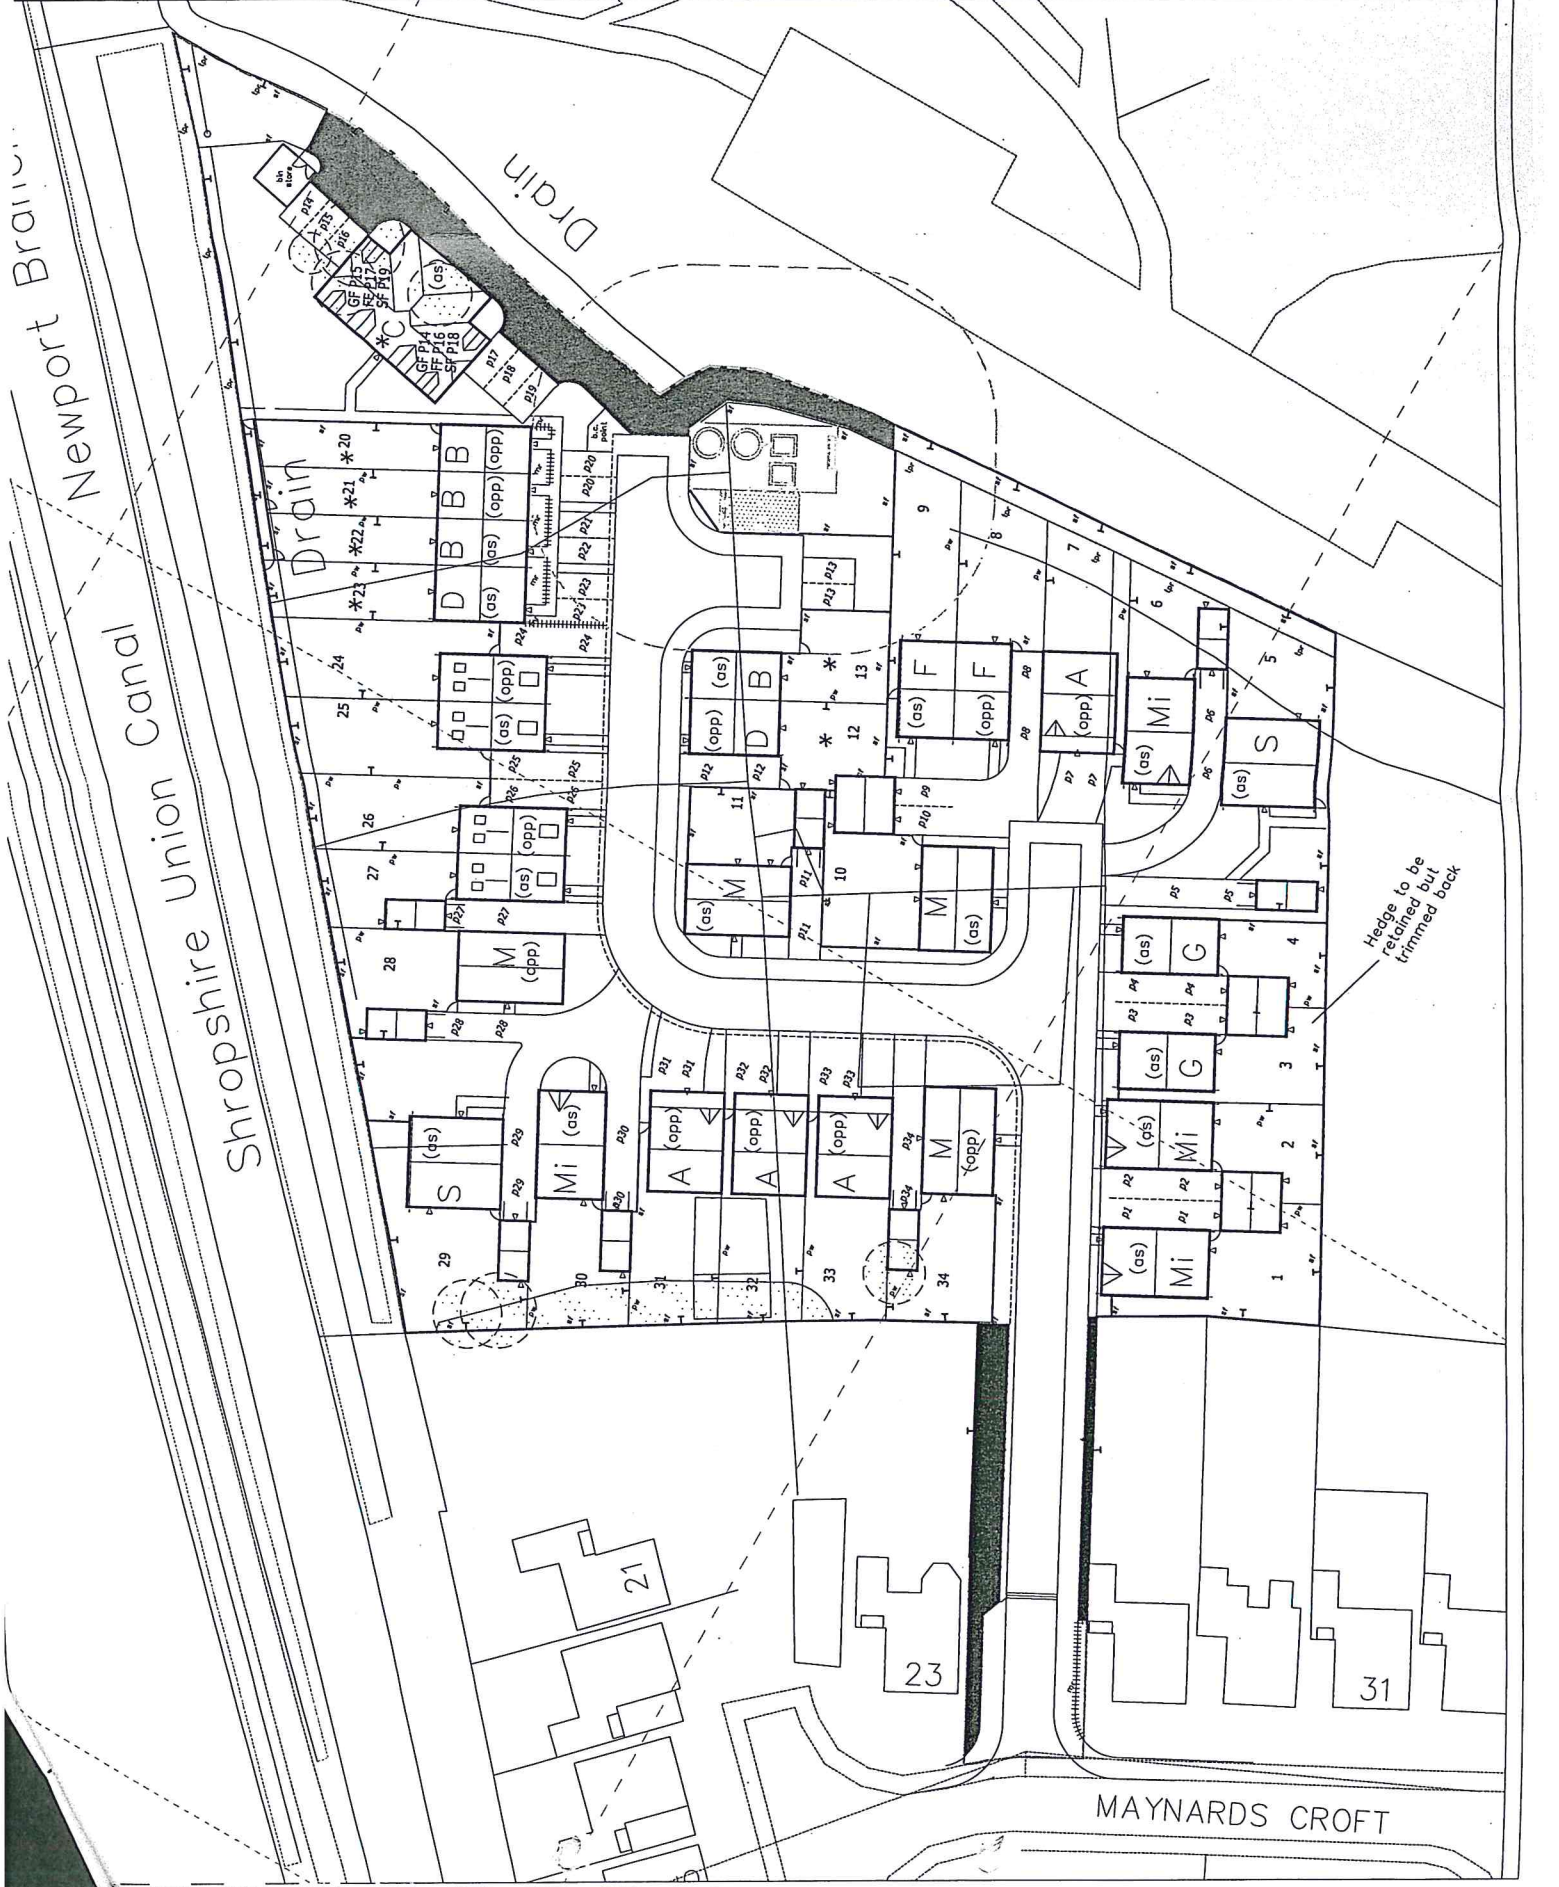

Newport Brailes

Shropshire Union Canal

MAYNARDS CROFT

Hedge to be retained but trimmed back